


2 4 6 8 10m 20 40 60

Building Records drawings remain the property of the University of South Australia and must be returned upon request. These drawings may be inaccurate, and are subject to change without notice. Any errors and/or omissions should be reported to the Facilities Management Unit.

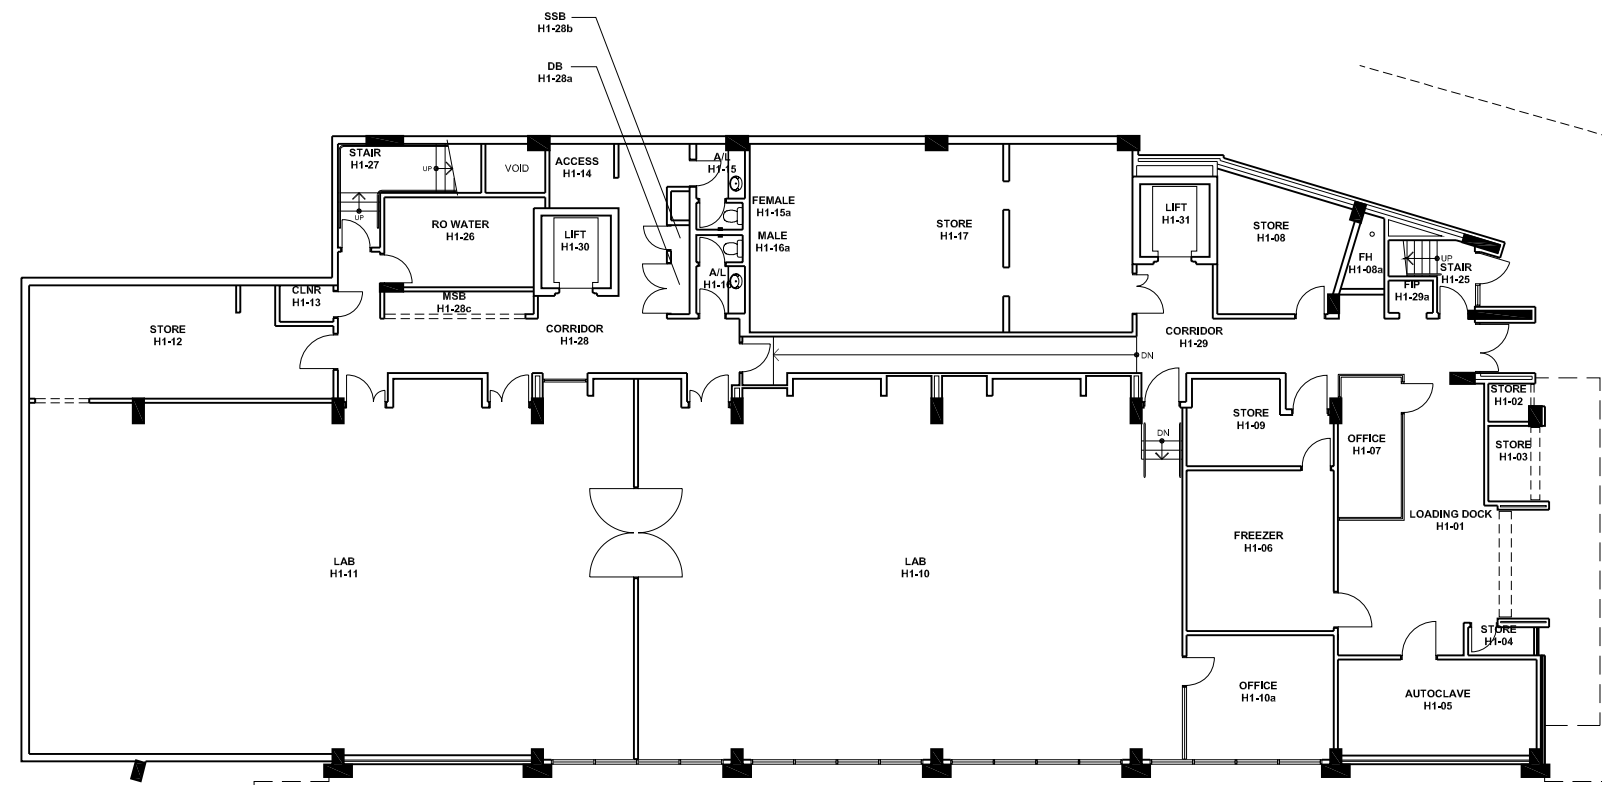


UNIVERSITY OF SOUTH AUSTRALIA

FACILITIES MANAGEMENT UNIT
 Level 2,
 101 Currie Street,
 Adelaide, SA 5000
 Phone 8302 2762
 Fax 8302 2708

**BUILDING RECORDS
 CITY EAST CAMPUS**

Building
**HETZEL BUILDING
 LEVEL 01**

Scale: Refer to Scale Bar	Drawn: J Sheppard
Last Update: 22/01/2007	Plot Date: 22/01/2007 13:45

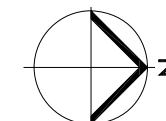

Drawing No.:	Revision:
A107PL01 - W	B