


2 4 6 8 10m 20 40 60

Building Records drawings remain the property of the University of South Australia and must be returned upon request. These drawings may be inaccurate, and are subject to change without notice. Any errors and/or omissions should be reported to the Facilities Management Unit.

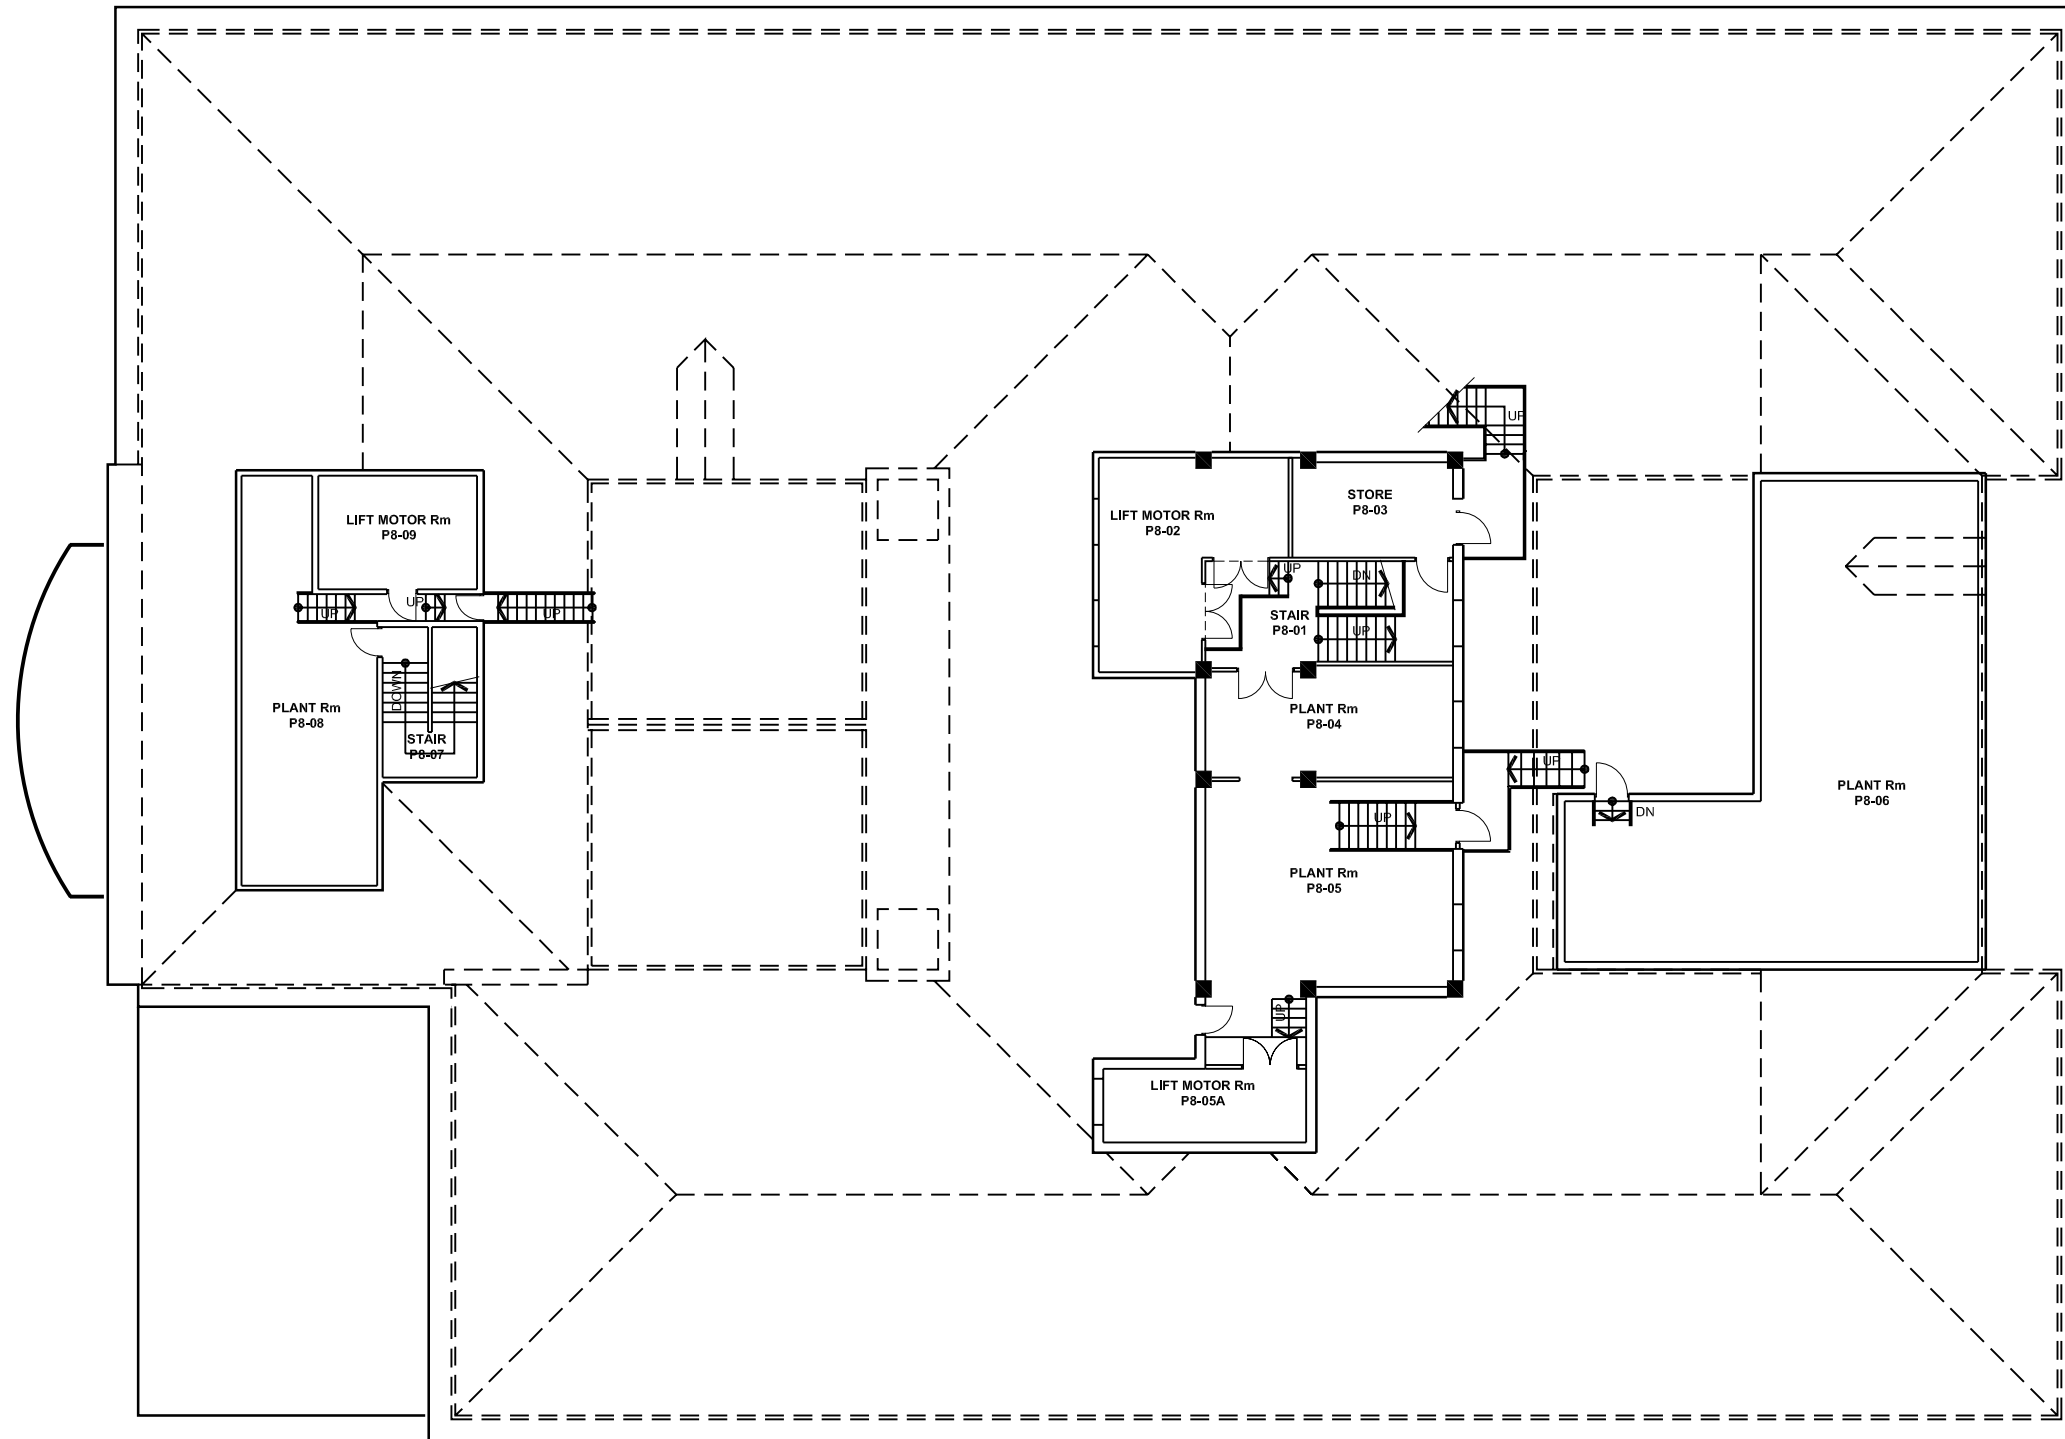


UNIVERSITY OF SOUTH AUSTRALIA

FACILITIES MANAGEMENT UNIT
Level 2,
101 Currie Street,
Adelaide, SA 5000
Phone 8302 2762
Fax 8302 2708

BUILDING RECORDS
CITY EAST CAMPUS

Building
PLAYFORD BUILDING
LEVEL 08 (PLANT ROOMS)

Scale: Refer to Scale Bar	Drawn: J Sheppard
Last Update: 22/01/2007	Plot Date: 22/01/2007 11:14

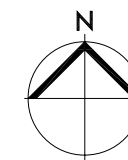

Drawing No.:	Revision:
A103PL08 - W	D