



2 4 6 8 10m 20 40 60

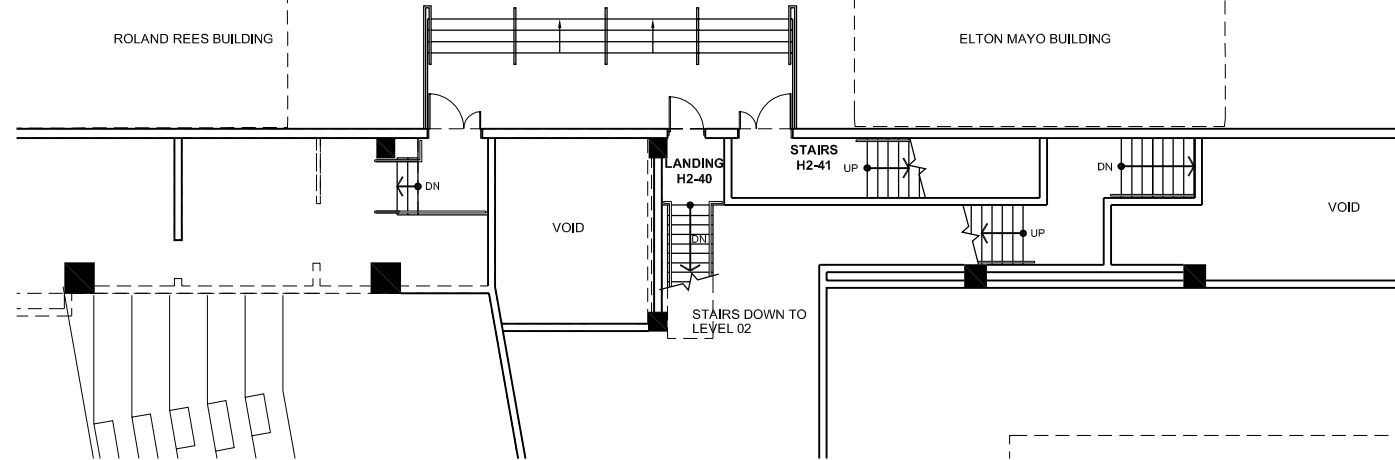

MEZZANINE LEVEL.

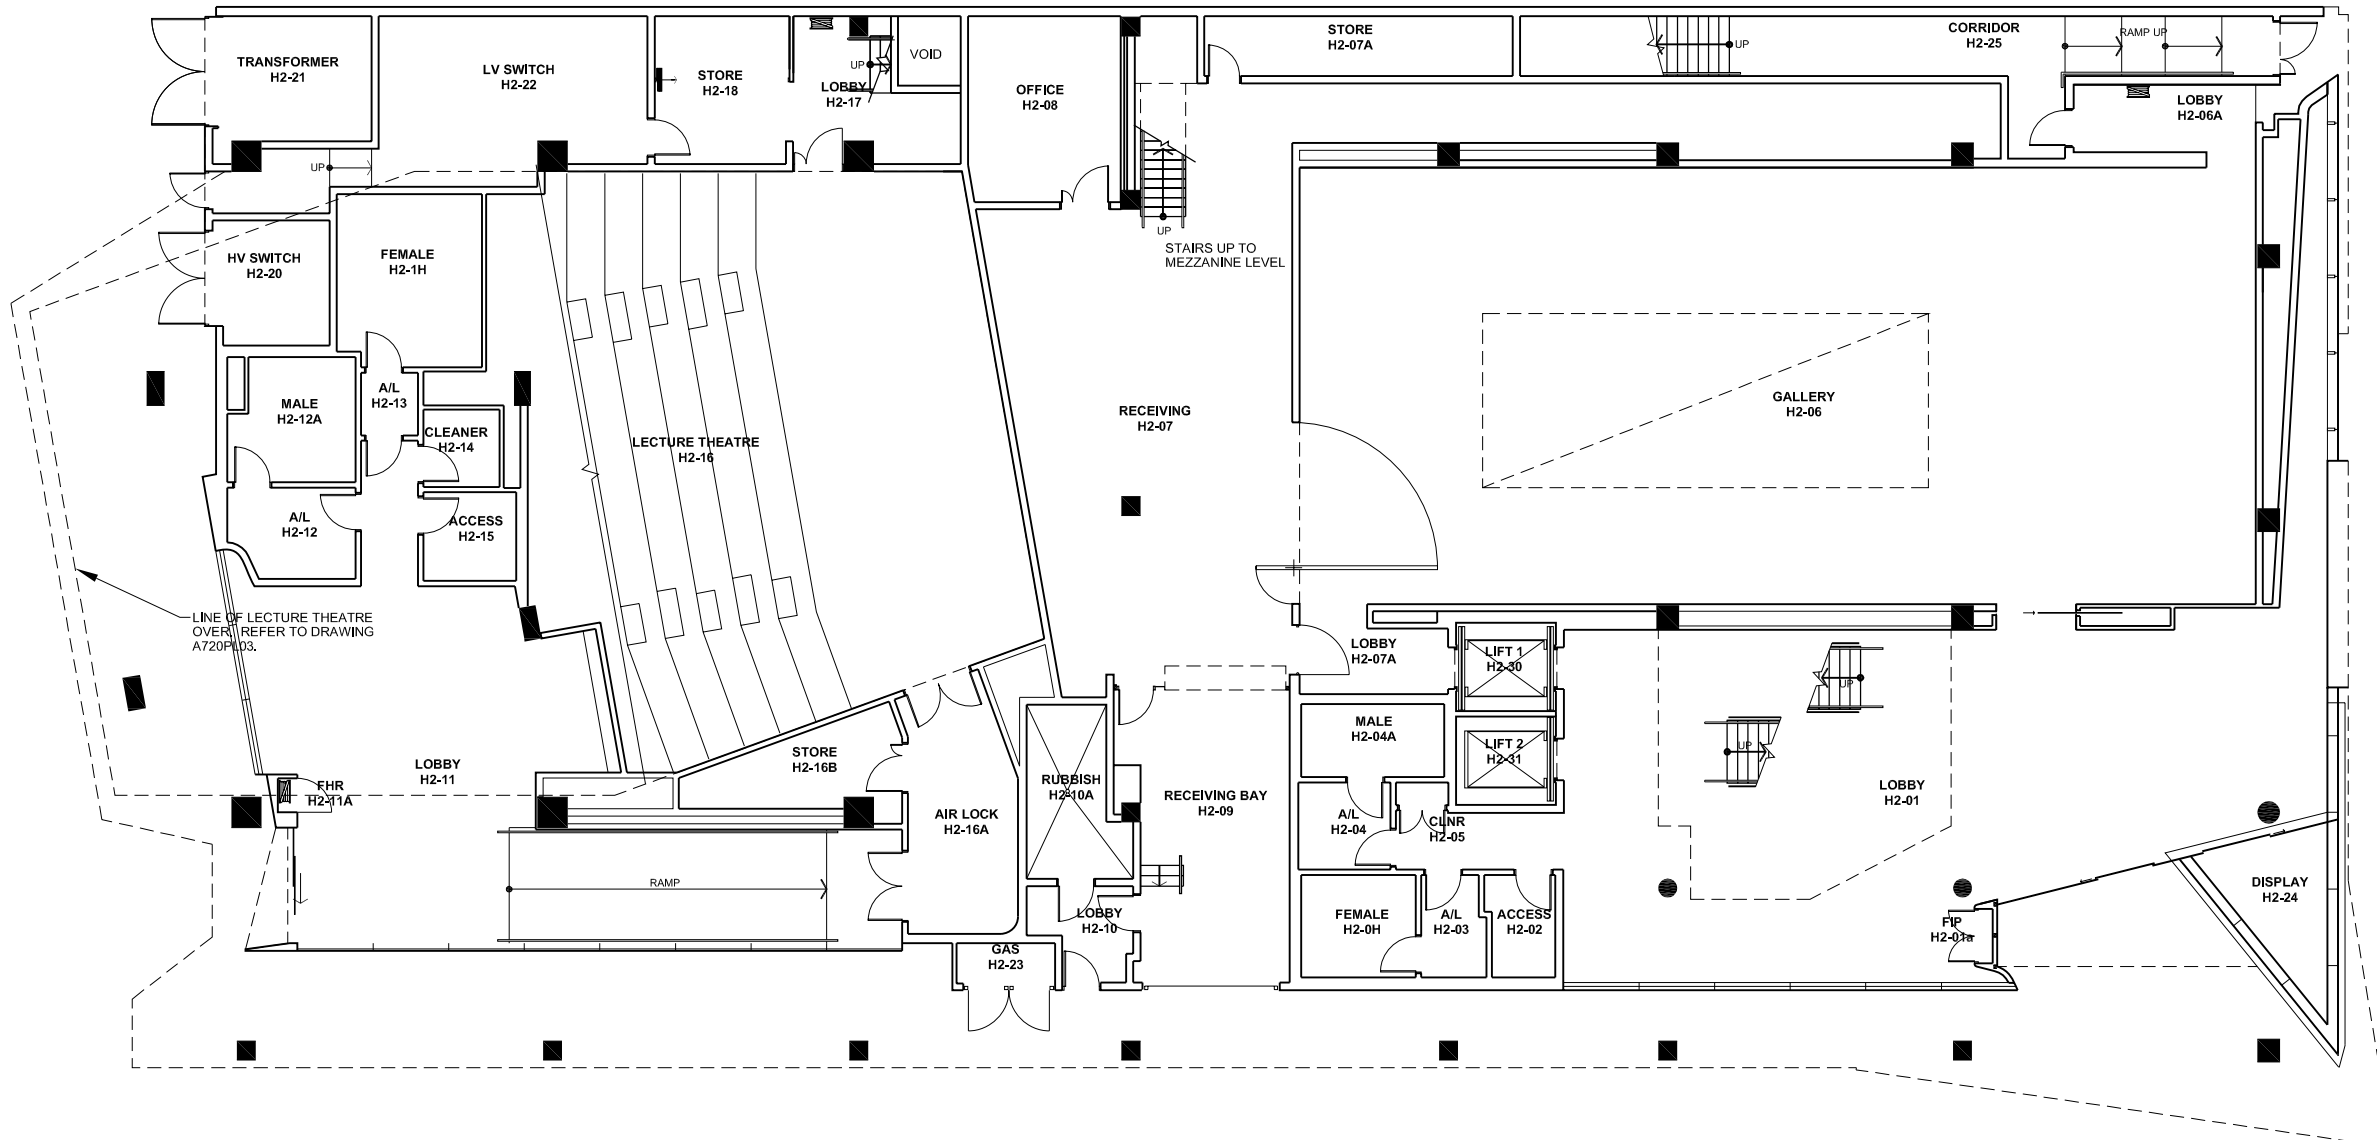

LINE OF LECTURE THEATRE OVERLAYS REFER TO DRAWING A720PL03.

Building Records drawings remain the property of the University of South Australia and must be returned upon request. These drawings may be inaccurate, and are subject to change without notice. Any errors and/or omissions should be reported to the Facilities Management Unit.



UNIVERSITY OF SOUTH AUSTRALIA

FACILITIES MANAGEMENT UNIT
 Level 2,
 101 Currie Street,
 Adelaide, SA 5000
 Phone 8302 2762
 Fax 8302 2708

BUILDING RECORDS
 CITY WEST CAMPUS

Building
**HAWKE BUILDING
 LEVEL 02**

Scale: Refer to scale bar	Drawn: J Sheppard
Last Update: 21/06/2007	Plot Date: 11/09/2007 14:49

Drawing No.:	Revision:
A720PL02 - W	B

