


1 2 3 4 5m 10 15 20 25 30 40 50

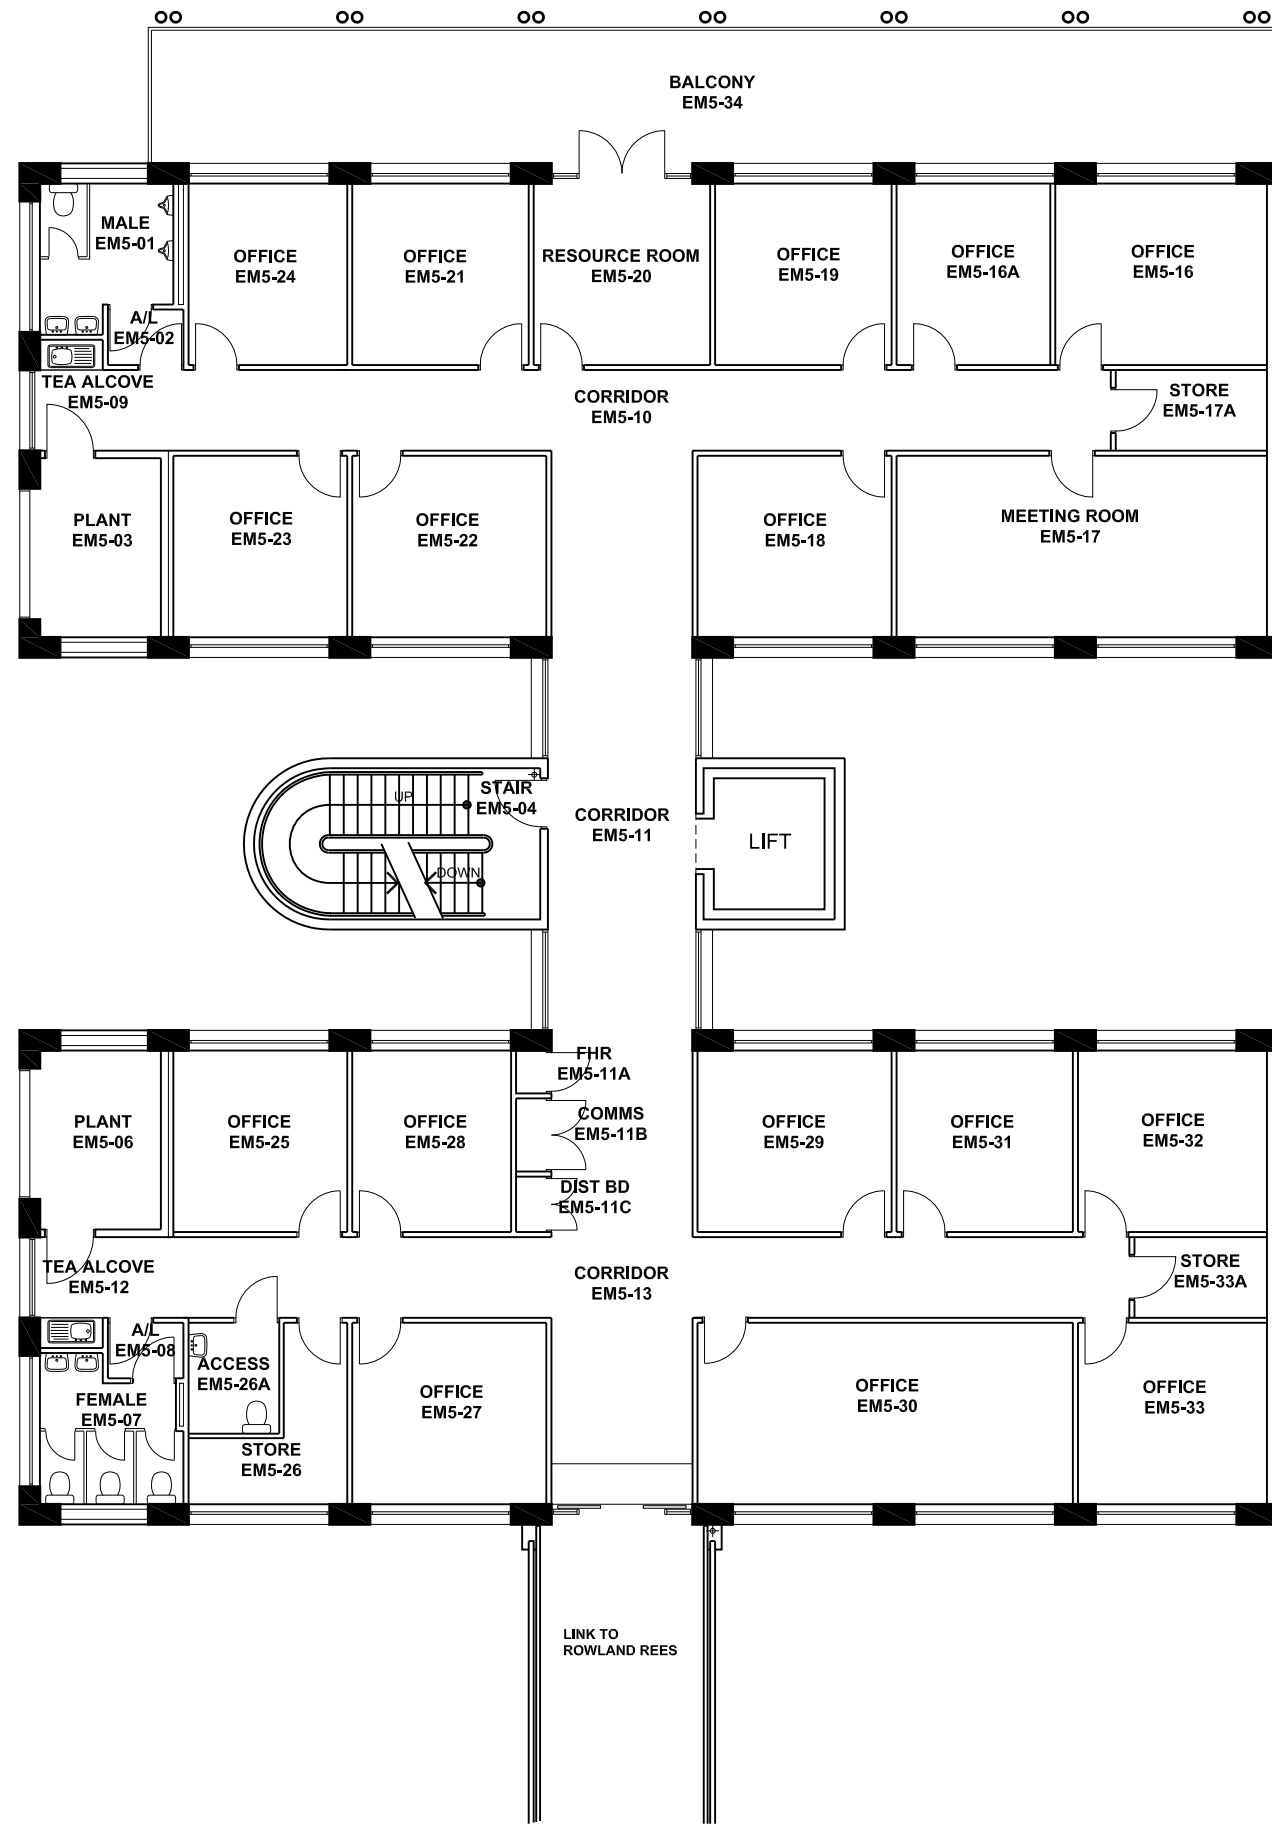

NOTES:
 Building Records drawings remain the property of the University of South Australia and must be returned upon request.
 These drawings may be inaccurate, and are subject to change without notice. Any errors and/or omissions should be reported to the Facilities Management Unit.



UNIVERSITY OF SOUTH AUSTRALIA


FACILITIES MANAGEMENT UNIT
 Level 2,
 101 Currie Street,
 Adelaide, SA 5000
 Phone 8302 2762
 Fax 8302 2708

**BUILDING RECORDS
 CITY WEST CAMPUS**

Building
**ELTON MAYO BUILDING
 LEVEL 05**

Scale:
 Refer to scale bar
 Last Update:
 06/07/2009

Drawn:
 J Hvalica

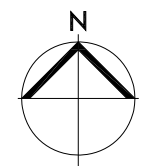

Drawing No.:
A702PL05 - W
 Revision:
F