


5 10m 25 50 75

**NOTES:**  
 Building Records drawings remain the property of the University of South Australia and must be returned upon request.  
 These drawings may be inaccurate, and are subject to change without notice. Any errors and/or omissions should be reported to the Facilities Management Unit.

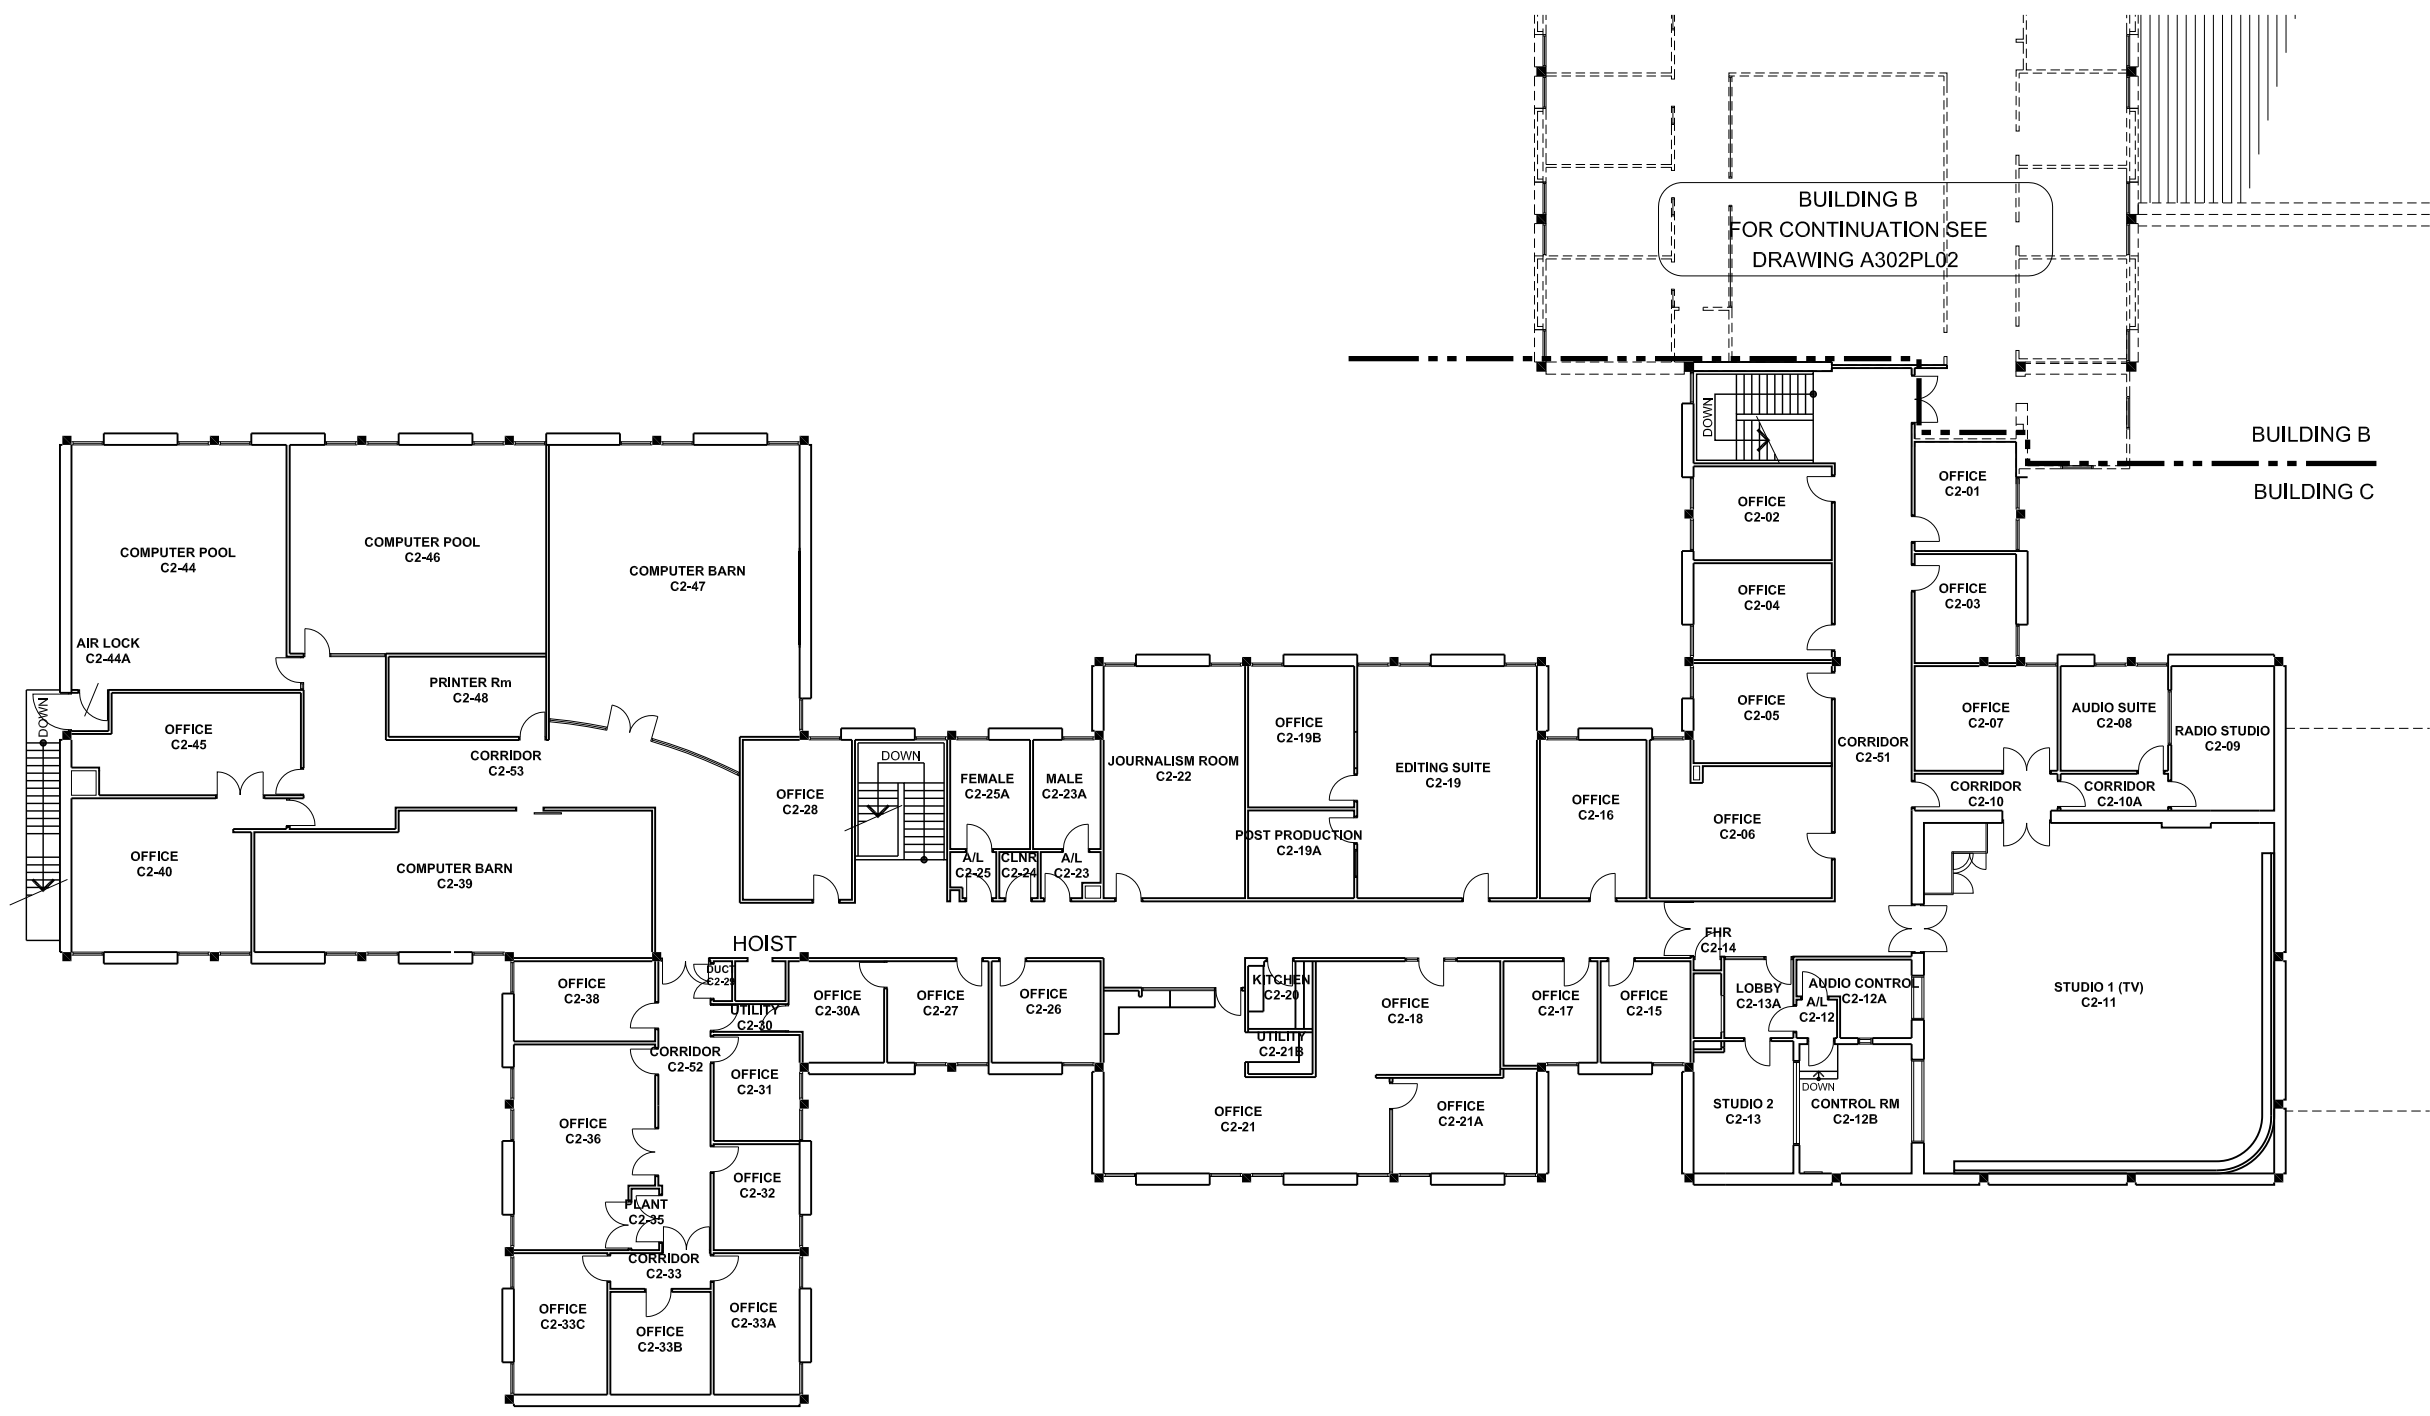

BUILDING B  
 FOR CONTINUATION SEE  
 DRAWING A302PL02

BUILDING B  
 BUILDING C



UNIVERSITY OF  
 SOUTH AUSTRALIA

**FACILITIES  
 MANAGEMENT  
 UNIT**

Level 2,  
 101 Currie Street,  
 Adelaide, SA 5000  
 Phone 8302 2762  
 Fax 8302 2708


**BUILDING RECORDS  
 MAGILL CAMPUS**

Building

**BUILDING C  
 LEVEL 02**

Scale: Refer to scale bar  
 Last Update: 08/09/2011

Drawn: J Hvalica

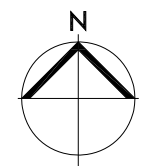

Drawing No.: **A303PL02 - W** Revision: **M**