
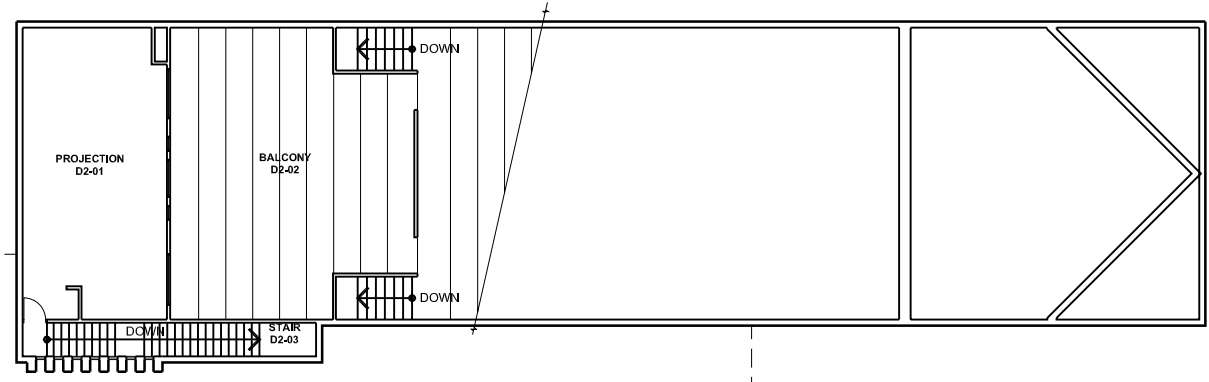


5 10m 25 50 75

Building Records drawings remain the property of the University of South Australia and must be returned upon request. These drawings may be inaccurate, and are subject to change without notice. Any errors and/or omissions should be reported to the Facilities Management Unit.

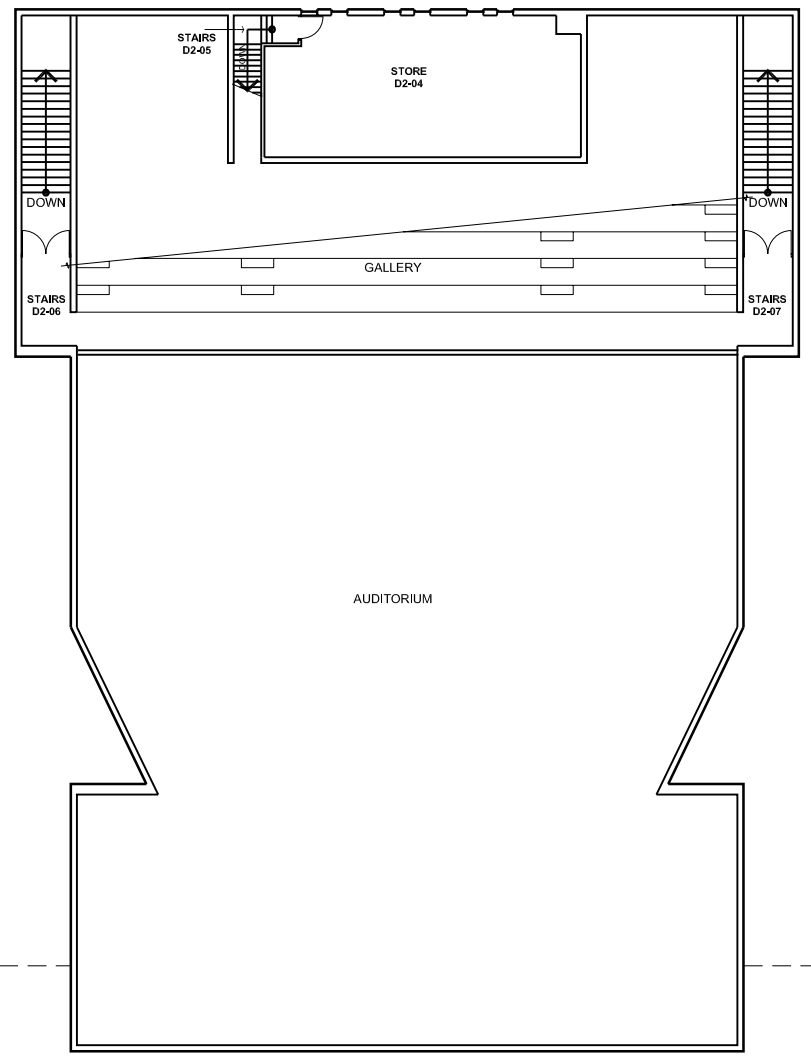

BUILDING C  
FOR CONTINUATION SEE  
DRAWING A303PL02

BUILDING C  
BUILDING D




**FACILITIES MANAGEMENT UNIT**  
Level 2,  
101 Currie Street,  
Adelaide, SA 5000  
Phone 8302 2762  
Fax 8302 2708

**BUILDING RECORDS  
MAGILL CAMPUS**

Building  
**BUILDING D  
LEVEL 02**

Scale: 1 : 250	Drawn: J Sheppard
Last Update: 25/01/2007	Plot Date: 25/01/2007 10:07

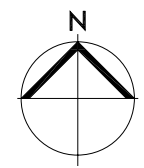

Drawing No.:	Revision:
<b>A304PL02 - W</b>	<b>D</b>