



5 10m 25 50 75

Building Records drawings remain the property of the University of South Australia and must be returned upon request. These drawings may be inaccurate, and are subject to change without notice. Any errors and/or omissions should be reported to the Facilities Management Unit.

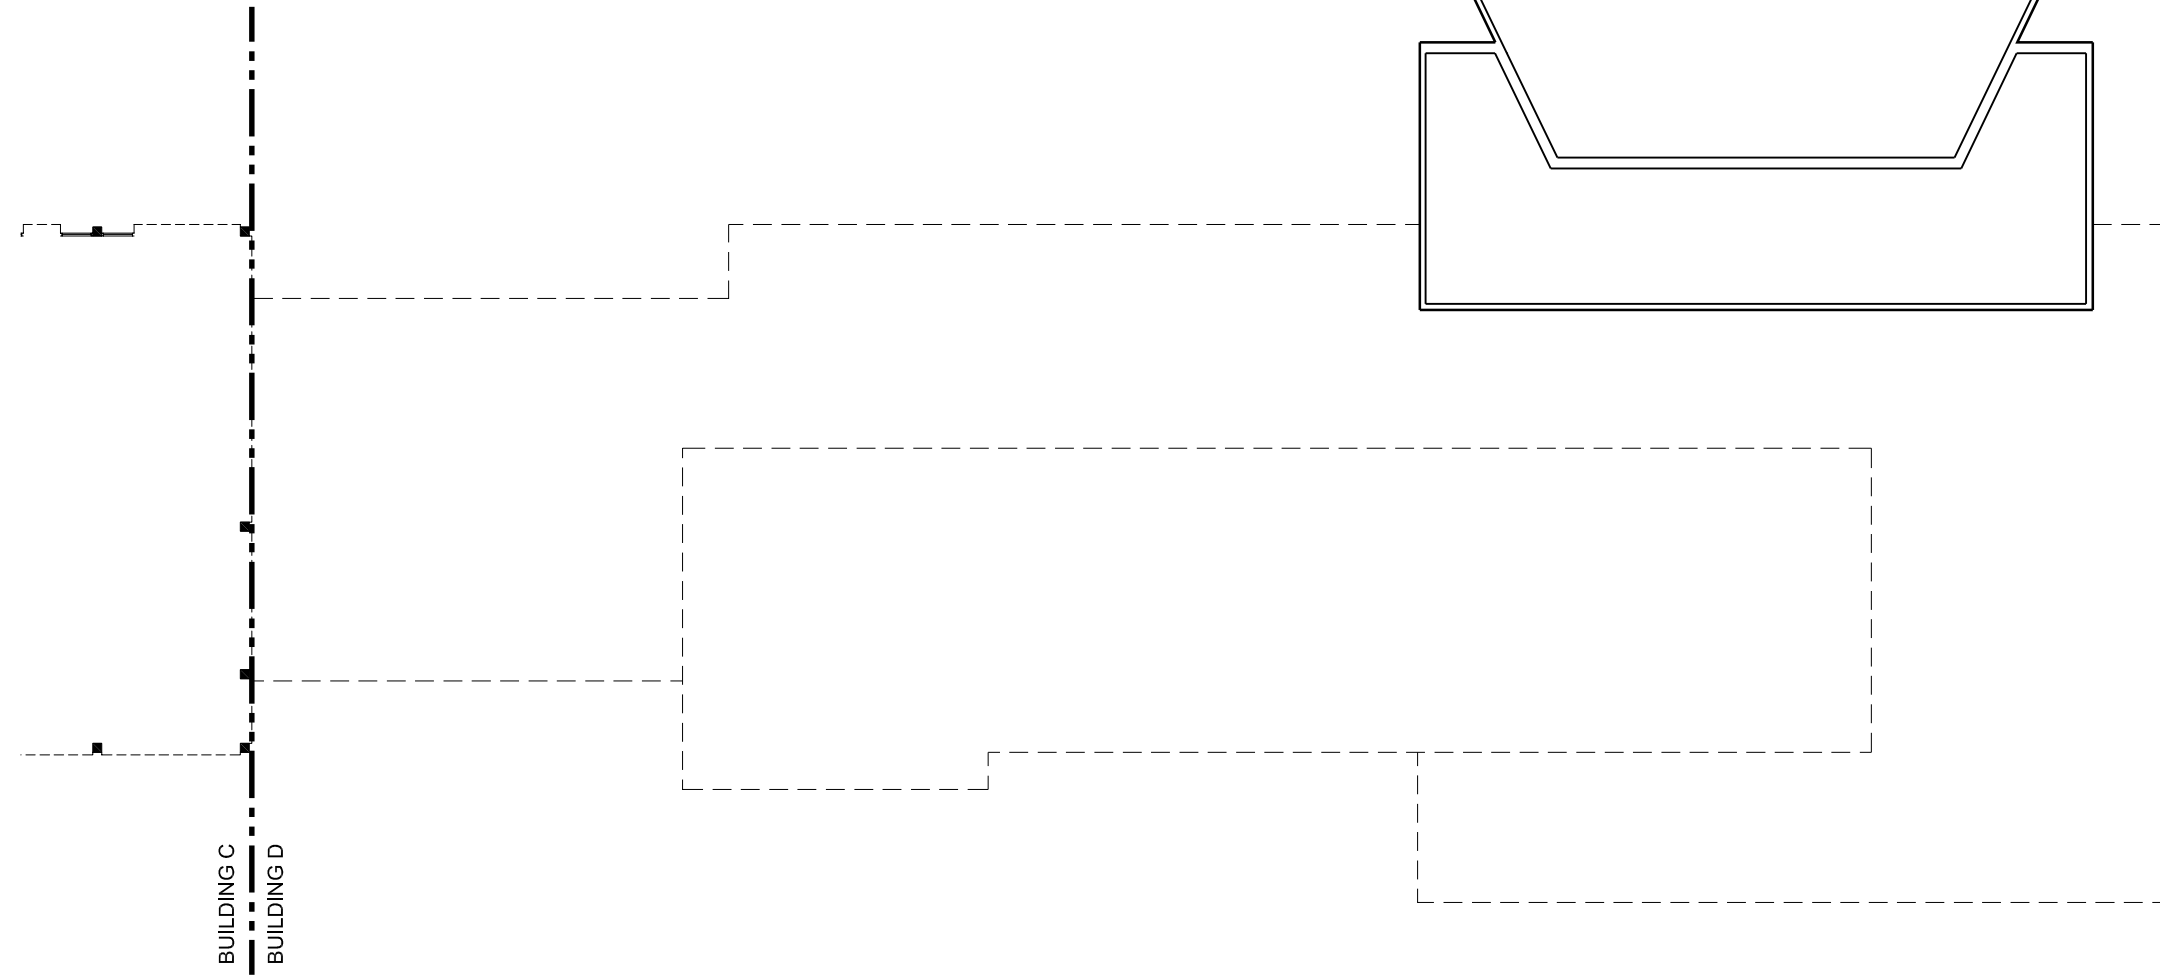

BUILDING C
BUILDING D

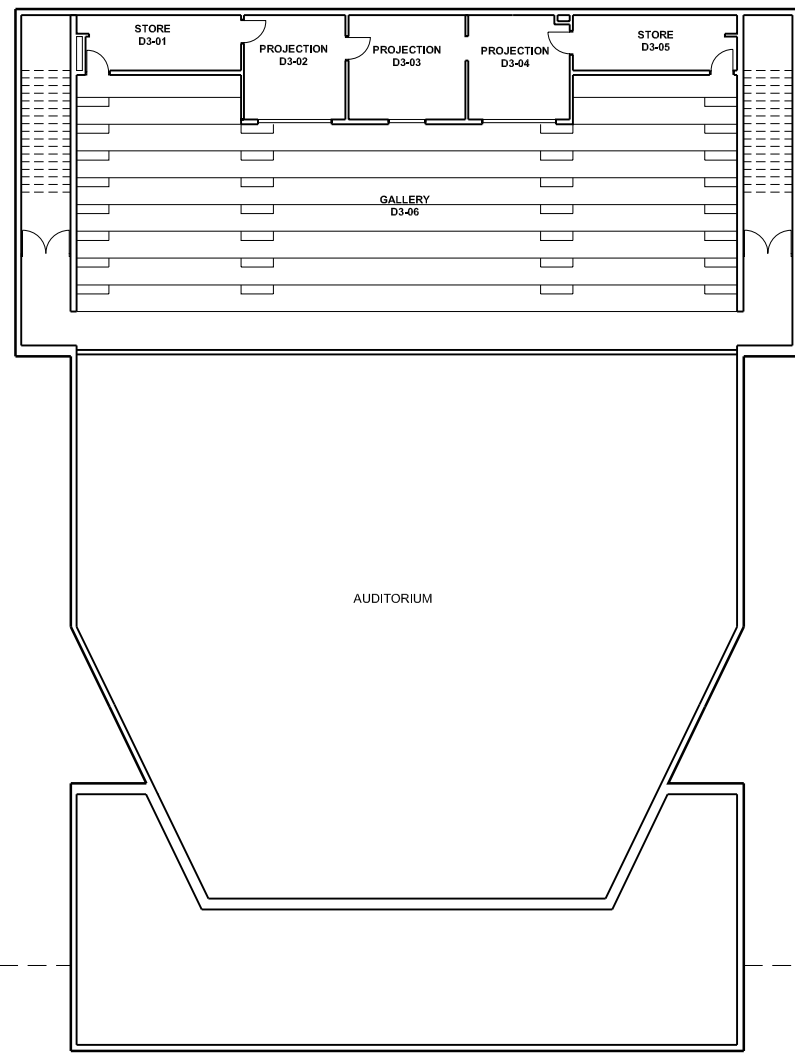


UNIVERSITY OF
SOUTH AUSTRALIA

**FACILITIES
MANAGEMENT
UNIT** Level 2,
101 Currie Street,
Adelaide, SA 5000
Phone 8302 2762
Fax 8302 2708

**BUILDING RECORDS
MAGILL CAMPUS**

Building
**BUILDING D
LEVEL 03**

Scale: 1 : 250	Drawn: J Sheppard
Last Update: 25/01/2007	Plot Date: 25/01/2007 10:19

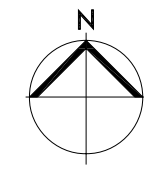

Drawing No.:	Revision:
A304PL03 - W	D