


1 2 3 4 5m 10 20 30

NOTES:
Building Records drawings remain the property of the University of South Australia and must be returned upon request.
These drawings may be inaccurate, and are subject to change without notice. Any errors and/or omissions should be reported to the Facilities Management Unit.

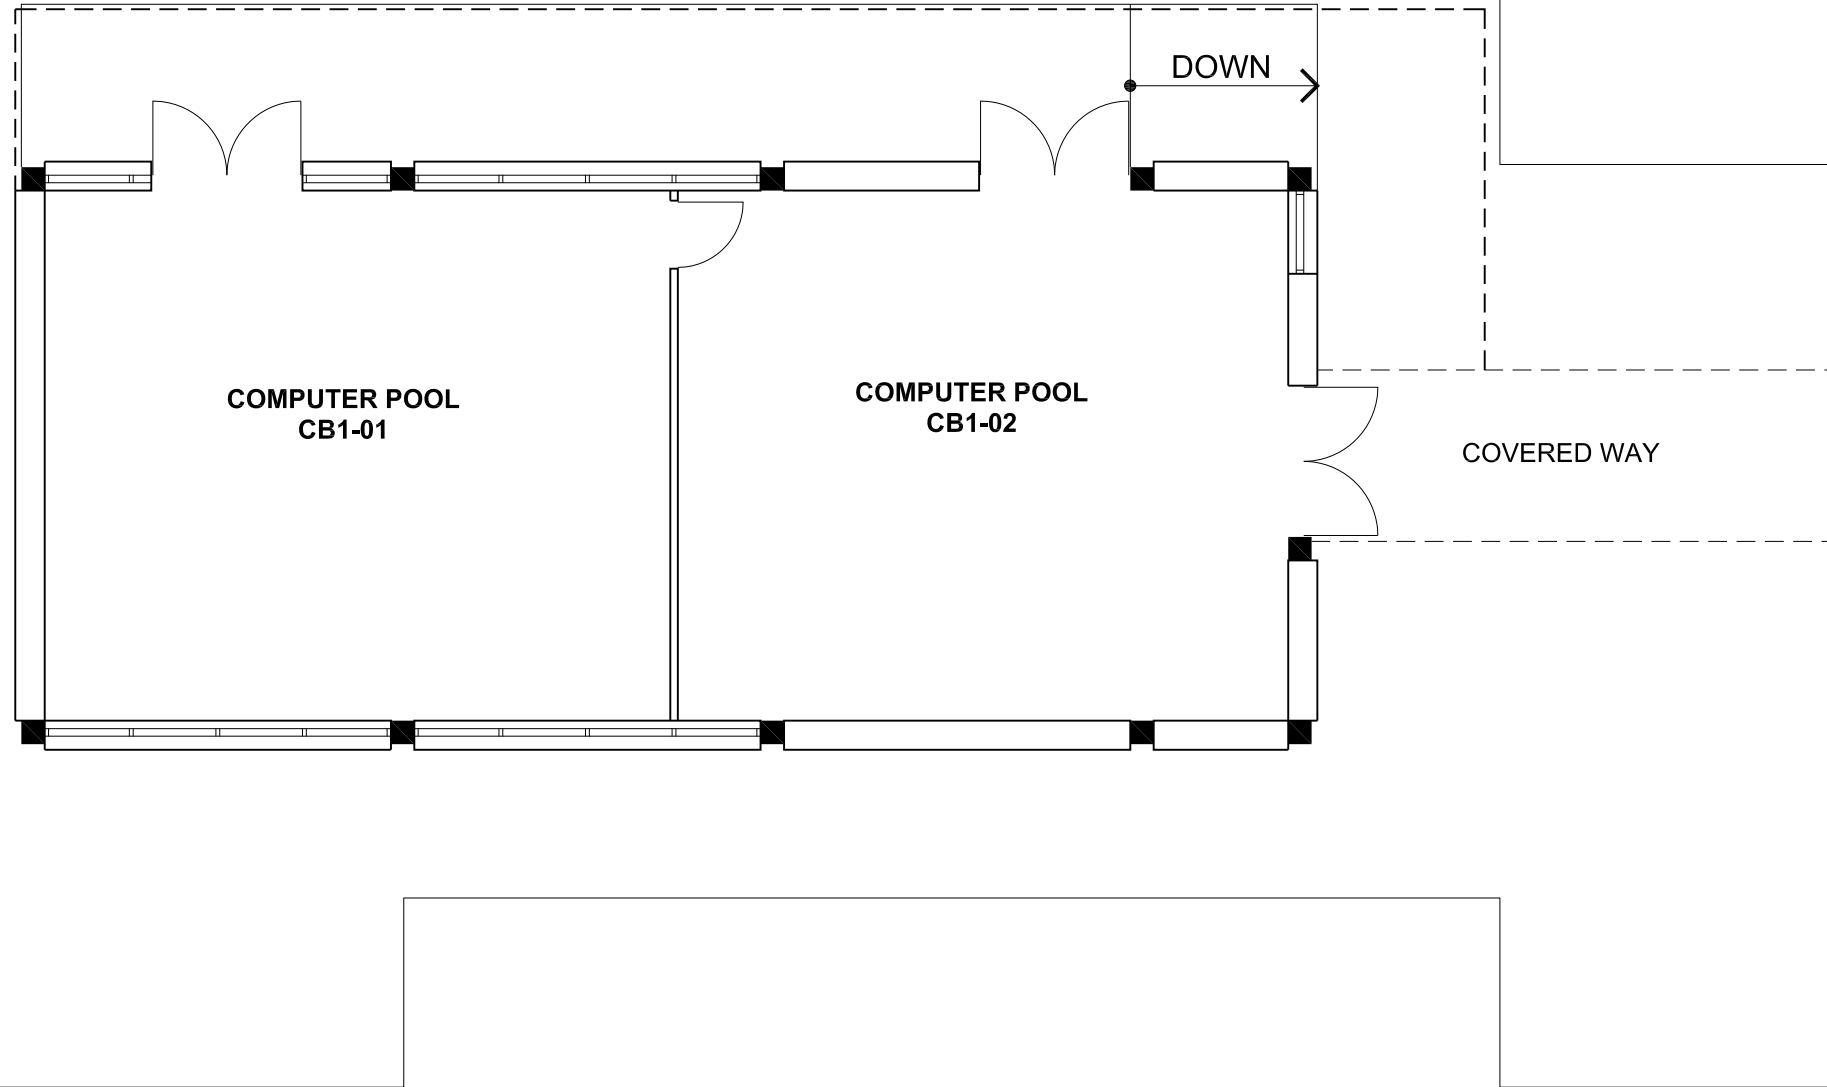

FOR CONTINUATION SEE
DRAWING A303PL01
BUILDING C




UNIVERSITY OF
SOUTH AUSTRALIA

FACILITIES MANAGEMENT UNIT	Level 2,
	101 Currie Street,
	Adelaide. SA 5000
	Phone 8302 2762 Fax 8302 2708

**BUILDING RECORDS
MAGILL CAMPUS**

Building
**BUILDING CB
LEVEL 01**

Scale: Refer to scale bar	Drawn: J Hvalica
Last Update: 25/05/2009	

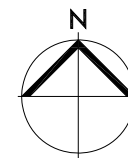

Drawing No.:	Revision:
A315PL01 - W	F